### COMMUNITY COLLEGE OF ALLEGHENY COUNTY PURCHASING DEPARTMENT 800 ALLEGHENY AVENUE, PITTSBURGH, PA 15233

## ADDENDUM 1 BID PROPOSAL NO. 1135 ADDITIONAL POWER AND COMPRESSED AIR FOR CEIT BUILDING DECEMBER 20, 2024

	CLIVIDEN 20, 2024
The following additional information is he	ereby made a part of this bid: ************************************
See attached suggested surface/cond	cealed conduit routes (E-102).
See the accompanying four drawing and G-104).	s showing fire wall locations (G-101, G-102, G-103,
Various questions and answers:	
In the Specs Section 262713 Electricit since this is a Sub-panel to Panel LB-2 BHE - No; Panel LB-2BB does not requ	_
walls in EMT conduit except where w BHE-Conduit will need to be surface- rated stair walls. Pathways and cond	mounted in EMT conduit on exterior walls and fire- luit should be concealed in interior walls. The south er of material which allows for concealment.
There are no specific start or complete	ates? Are there any liquidated damages tion dates listed. We request that the contractor(s) uary and keep working until completed. There are no
End	l of Addendum 1
**********	*************
Sign addendum and return to the College	e with your response.
Company Name	Bidder's Signature

# CONDUIT CONCEALMENT LEGEND CONDUIT SHOULD BE CONCEALED CONDUIT SHOULD BE SURFACE-MOUNTED

NOTE: VERIFY WALL CONDITIONS IN FIELD.



1 SECOND FLOOR ELECTRICAL POWER PLAN

1/8" = 1'-0"

© Buro Happold Limited or its group companies.

All Rights reserved. Buro Happold and its group companies assert (unless otherwise agreed in writing) their rights under s.77 to 89 of the Copyright, Designs and Patents Act 1988. DO NOT SCALE THIS DRAWING.

- CONTRACTOR SHALL VERIFY THE RECEPTACLE TYPE AND WIRE SIZE REQUIRED BY EQUIPMENT BEFORE PURCHASE. RECEPTACLE CONFIGURATIONS SHOWN ARE TAKEN FROM FIELD SURVEY AND EXISTING
- CONTRACTOR IS RESPONSIBLE FOR PATCHING AND REFINISHING ANY WALL, CEILING, OR OTHER SURFACE REQUIRED TO BE DEMOLISHED FOR THE INSTALLATION OF ELECTRICAL APPURTENANCES, INCLUDING BUT NOT LIMITED TO CONDUIT, WIRING, WIRING DEVICES, AND DISTRIBUTION EQUIPMENT. PATCHING AND FINISH
  - SHALL MATCH EXISTING BUILDING FINISHES. CONTRACTOR IS RESPONSIBLE FOR FIRESTOPPING AND SEALING ANY PENETRATIONS IN WALLS, CEILINGS, OR FLOORS REQUIRED TO COMPLETE THE ELECTRICAL
- FINISH COLORS OF NEW WIRING DEVICE COVER PLATES SHALL MATCH EXISTING.


INSTALLATION.

FIREPROOFING.

- WHERE CONDUIT IS PAINTED, CONTRACTOR SHALL MATCH AND PAINT NEW CONDUIT INSTALLATIONS.
- CONTRACTOR SHALL TEMPORARILY REMOVE PORTIONS OF EXISTING CEILING FOR ABOVE CEILING WORK AND REPLACE CEILING WHEN COMPLETE. CONTRACTOR SHALL REPLACE ANY DAMAGED TILES, CEILING GRID OR CEILING ELEMENTS.
- CONTRACTOR SHALL COORDINATE INWALL CONSTRUCTION AND SHALL PATCH BACK WALL TO NEW FINISH AND PAINT TO MATCH EXISTING.
- CONTRACTOR SHALL ROUTE CONDUIT PARALLEL AND PERPENDICULAR TO EXISTING STRUCTURE AND EXISTING CONDUIT INSTALLATIONS.
- CONTRACTOR SHALL COORDINATE HANGER INSTALLATIONS. WHERE FIREPROOFING IS REMOVED FOR INSTALLATION OF HANGERS OR BEAM CLAMPS,

CONTRACTOR SHALL PROVIDE REPLACEMENT

- PROVIDE 2#12 COPPER WIRE AND 1#12 EGC IN 3/4" CONDUIT FOR 120V, 20A DEDICATED BRANCH CIRCUITS.
- PROVIDE 3#12 COPPER WIRE AND 1#12 EGC IN 3/4" CONDUIT FOR 240V, 20A BRANCH CIRCUITS.
- PROVIDE 4#1 COPPER WIRE AND 1#8 EGC IN 2" CONDUIT FOR FEEDER TO NEW PANEL LB-2BB.

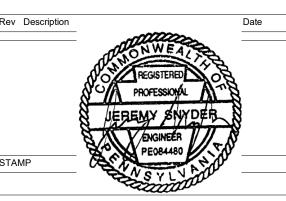

FOR CONSTRUCTION

### **BURO HAPPOLD**

Checked By JG


1001 LIBERTY AVENUE, Tel: 646.584.5753 PITTSBURGH, PA 15222 Email: john.shaw@burohappold.com Web: www.burohappold.com

Project CCAC CEIT - ROOM 202, 220, 222 ELECTRICAL AND COMPRESSED AIR REVISIONS

Address 807 Ridge Ave, Pittsburgh, PA 15212 Drg Title SECOND FLOOR ELECTRICAL POWER PLAN

Job No. P064636

11/07/24

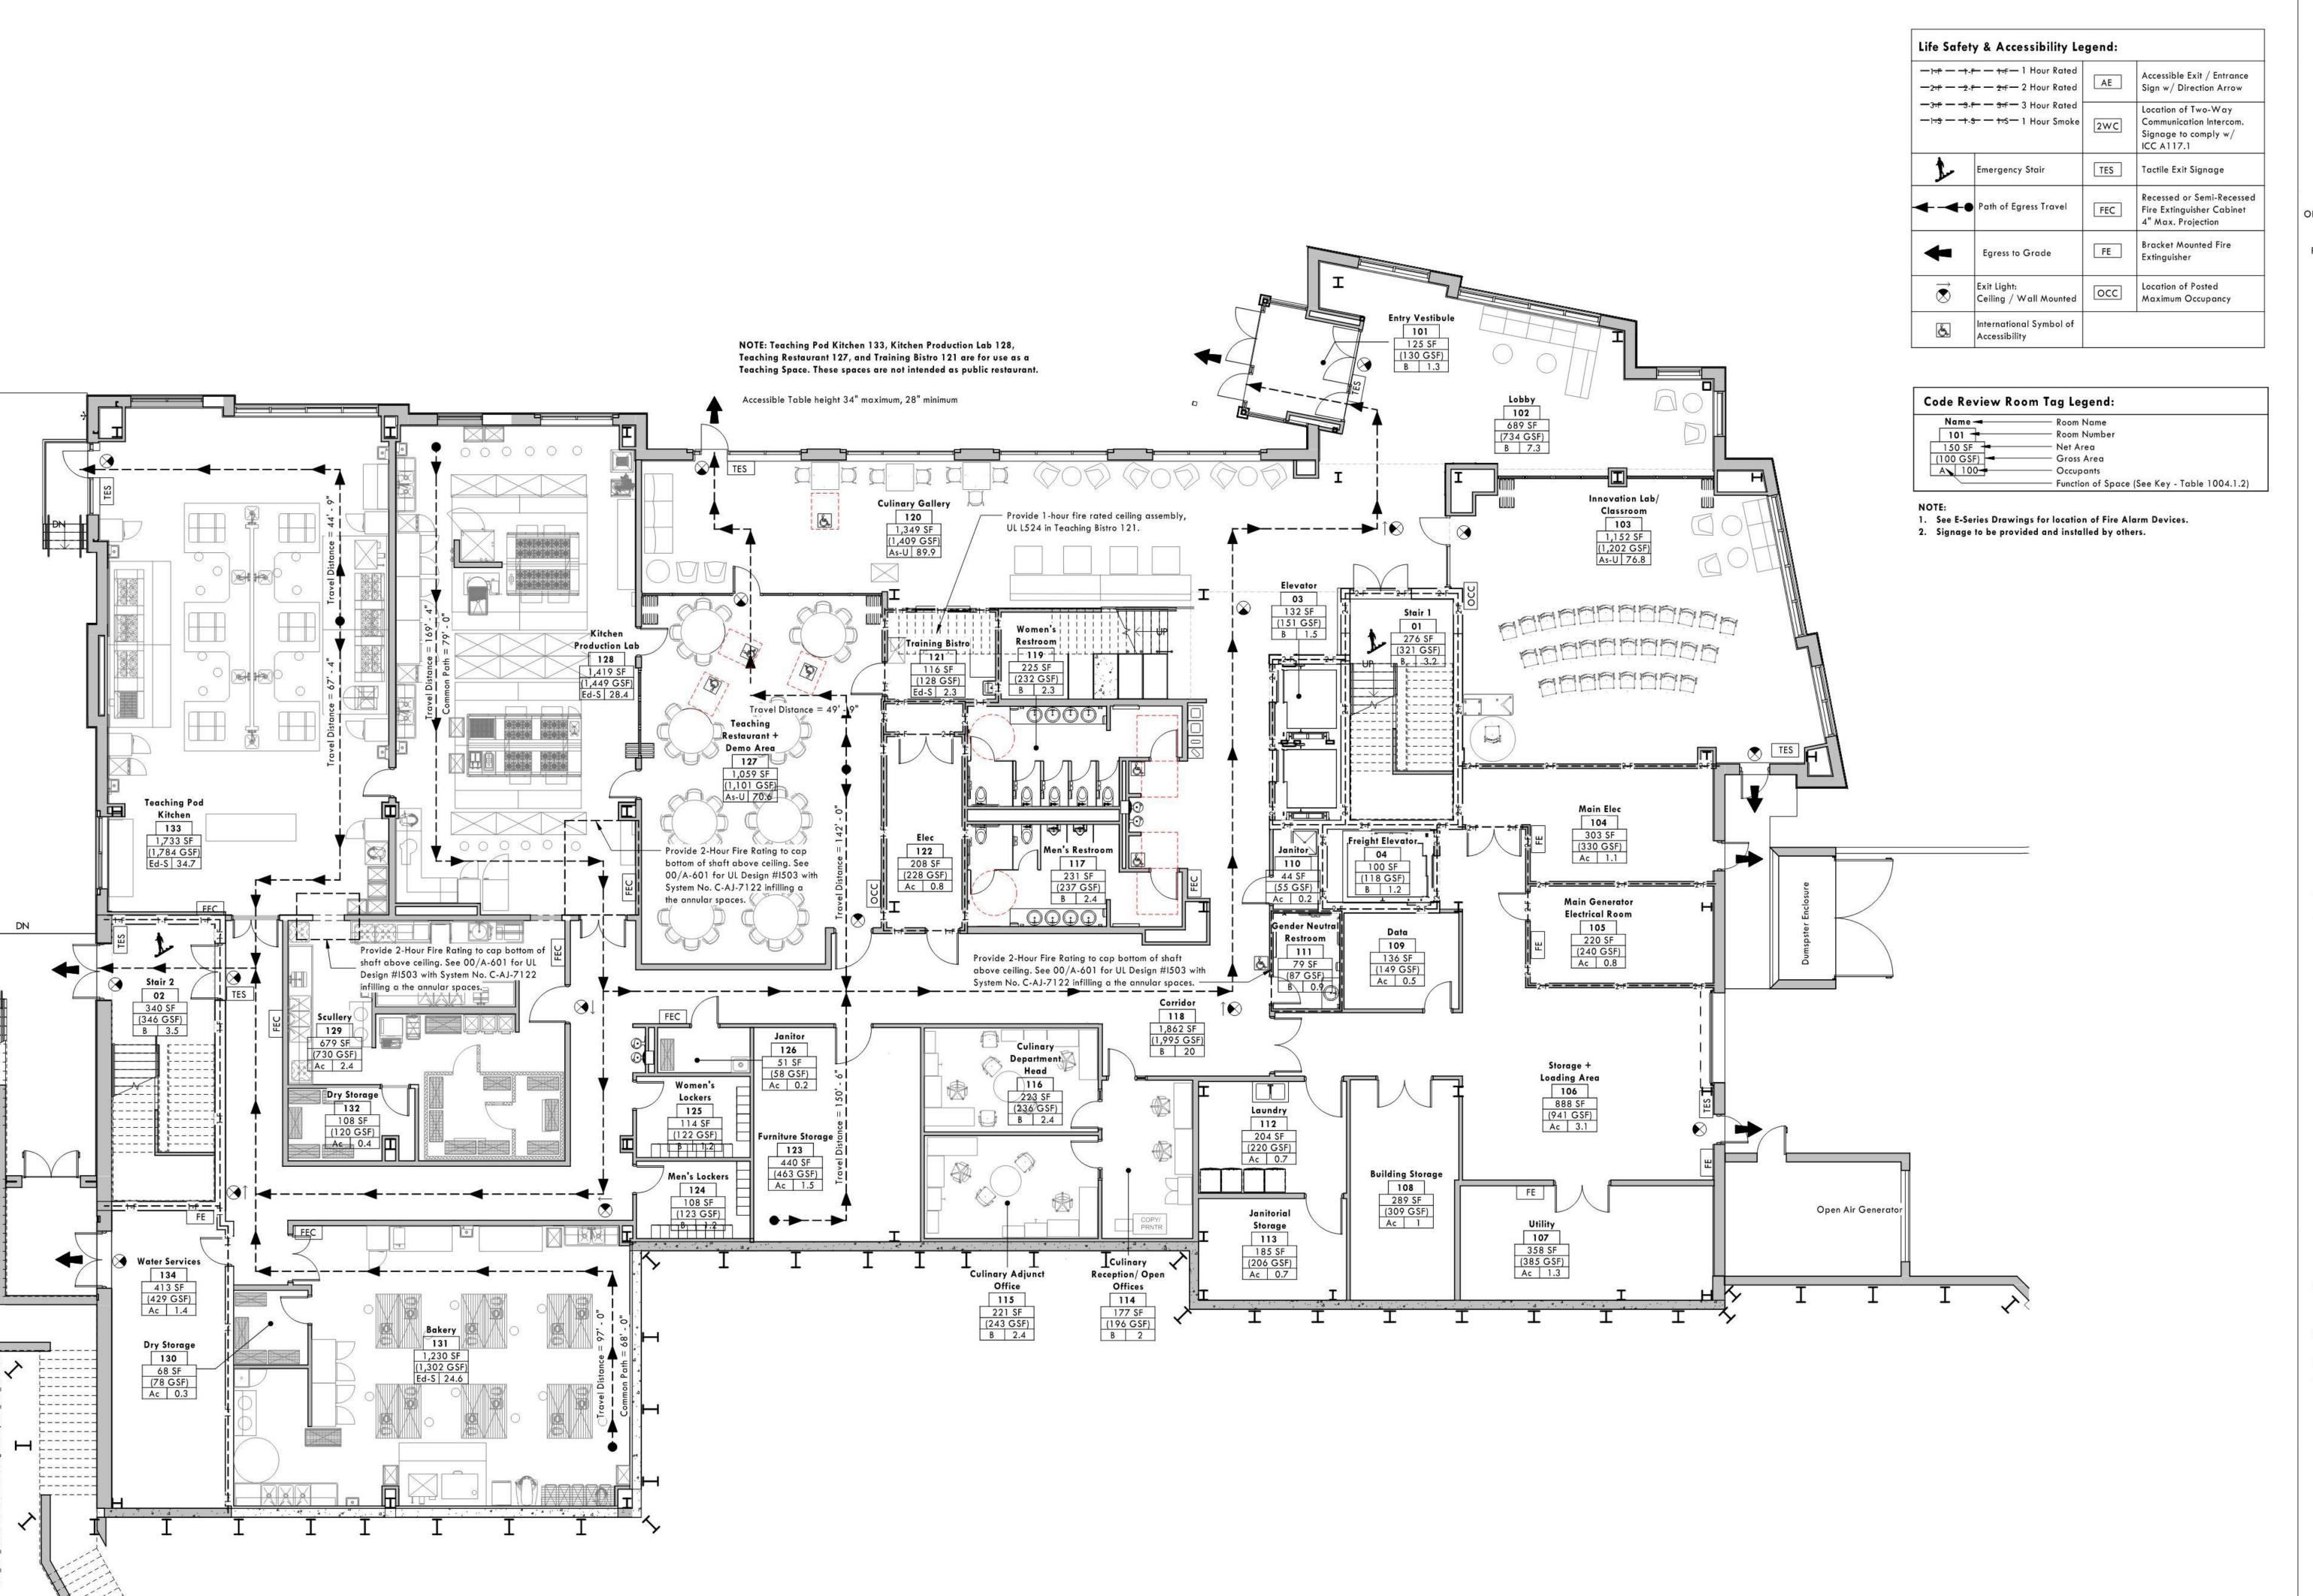



PITTSBURGH: ONE DOUGHBOY SQUARE 3400 BUTLER STREET PITTSBURGH PENNSYLVANIA, 15201

TEL: 412. 683. 3230

265 HIGH STREET MORGANTOWN WEST VIRGINIA, 26505 TEL: 304. 602. 7880 FAX: 412. 683. 3563 FAX: 304. 212. 5393

www.desmone.com

CONSTRUCTION DOCUMENTS

Seal:



Edited By: Checked By: Drawn By:


Revisions:

08.26.2020 12.12.2022 Consolidation Set Project Number: 4495

Owner / Client: CCAC

Life Safety Plan -First Floor

Scale: As indicated Drawing Number:

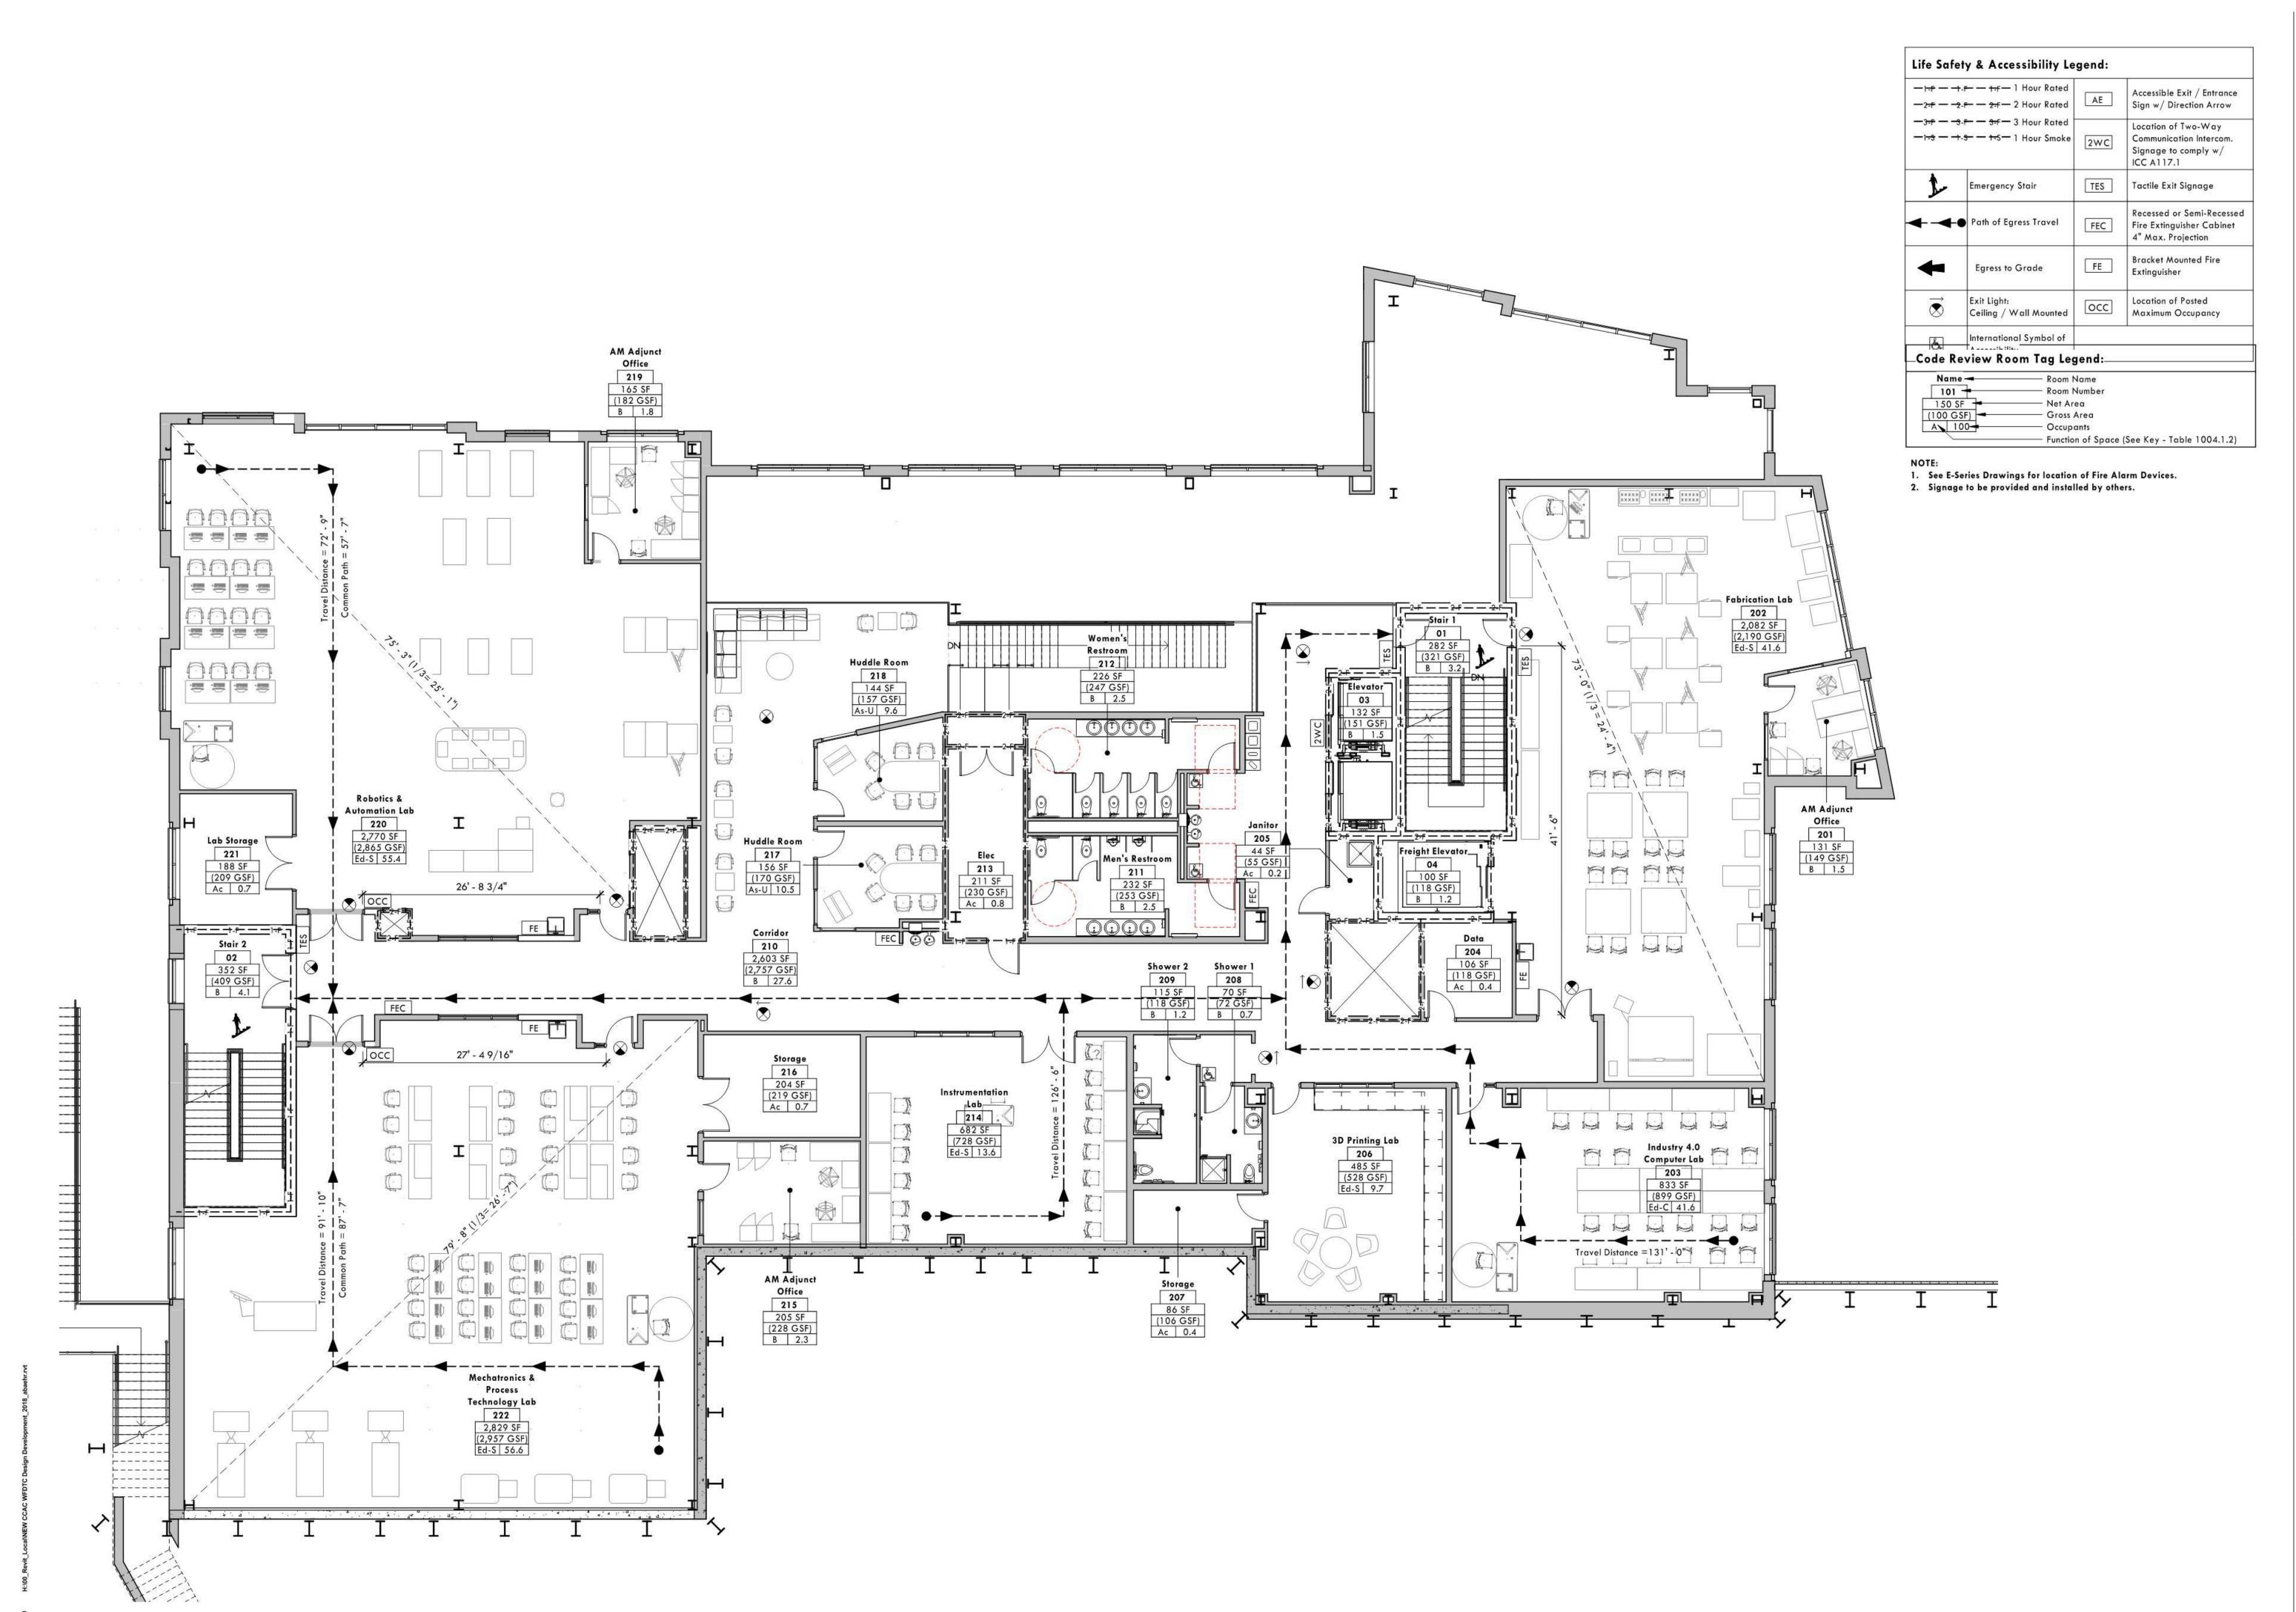



PITTSBURGH: ONE DOUGHBOY SQUARE 3400 BUTLER STREET PITTSBURGH

PENNSYLVANIA, 15201

TEL: 412. 683. 3230

MORGANTOWN: 265 HIGH STREET MORGANTOWN WEST VIRGINIA, 26505 TEL: 304. 602. 7880 FAX: 412. 683. 3563 FAX: 304. 212. 5393

www.desmone.com

CONSTRUCTION DOCUMENTS

Seal:



Edited By: Checked By:


Revisions:

Date: 08.26.2020 12.12.2022 Consolidation Set Project Number: 4495


Owner / Client: CCAC

Drawing Title: Life Safety Plan -Second Floor

Scale: As indicated Drawing Number:

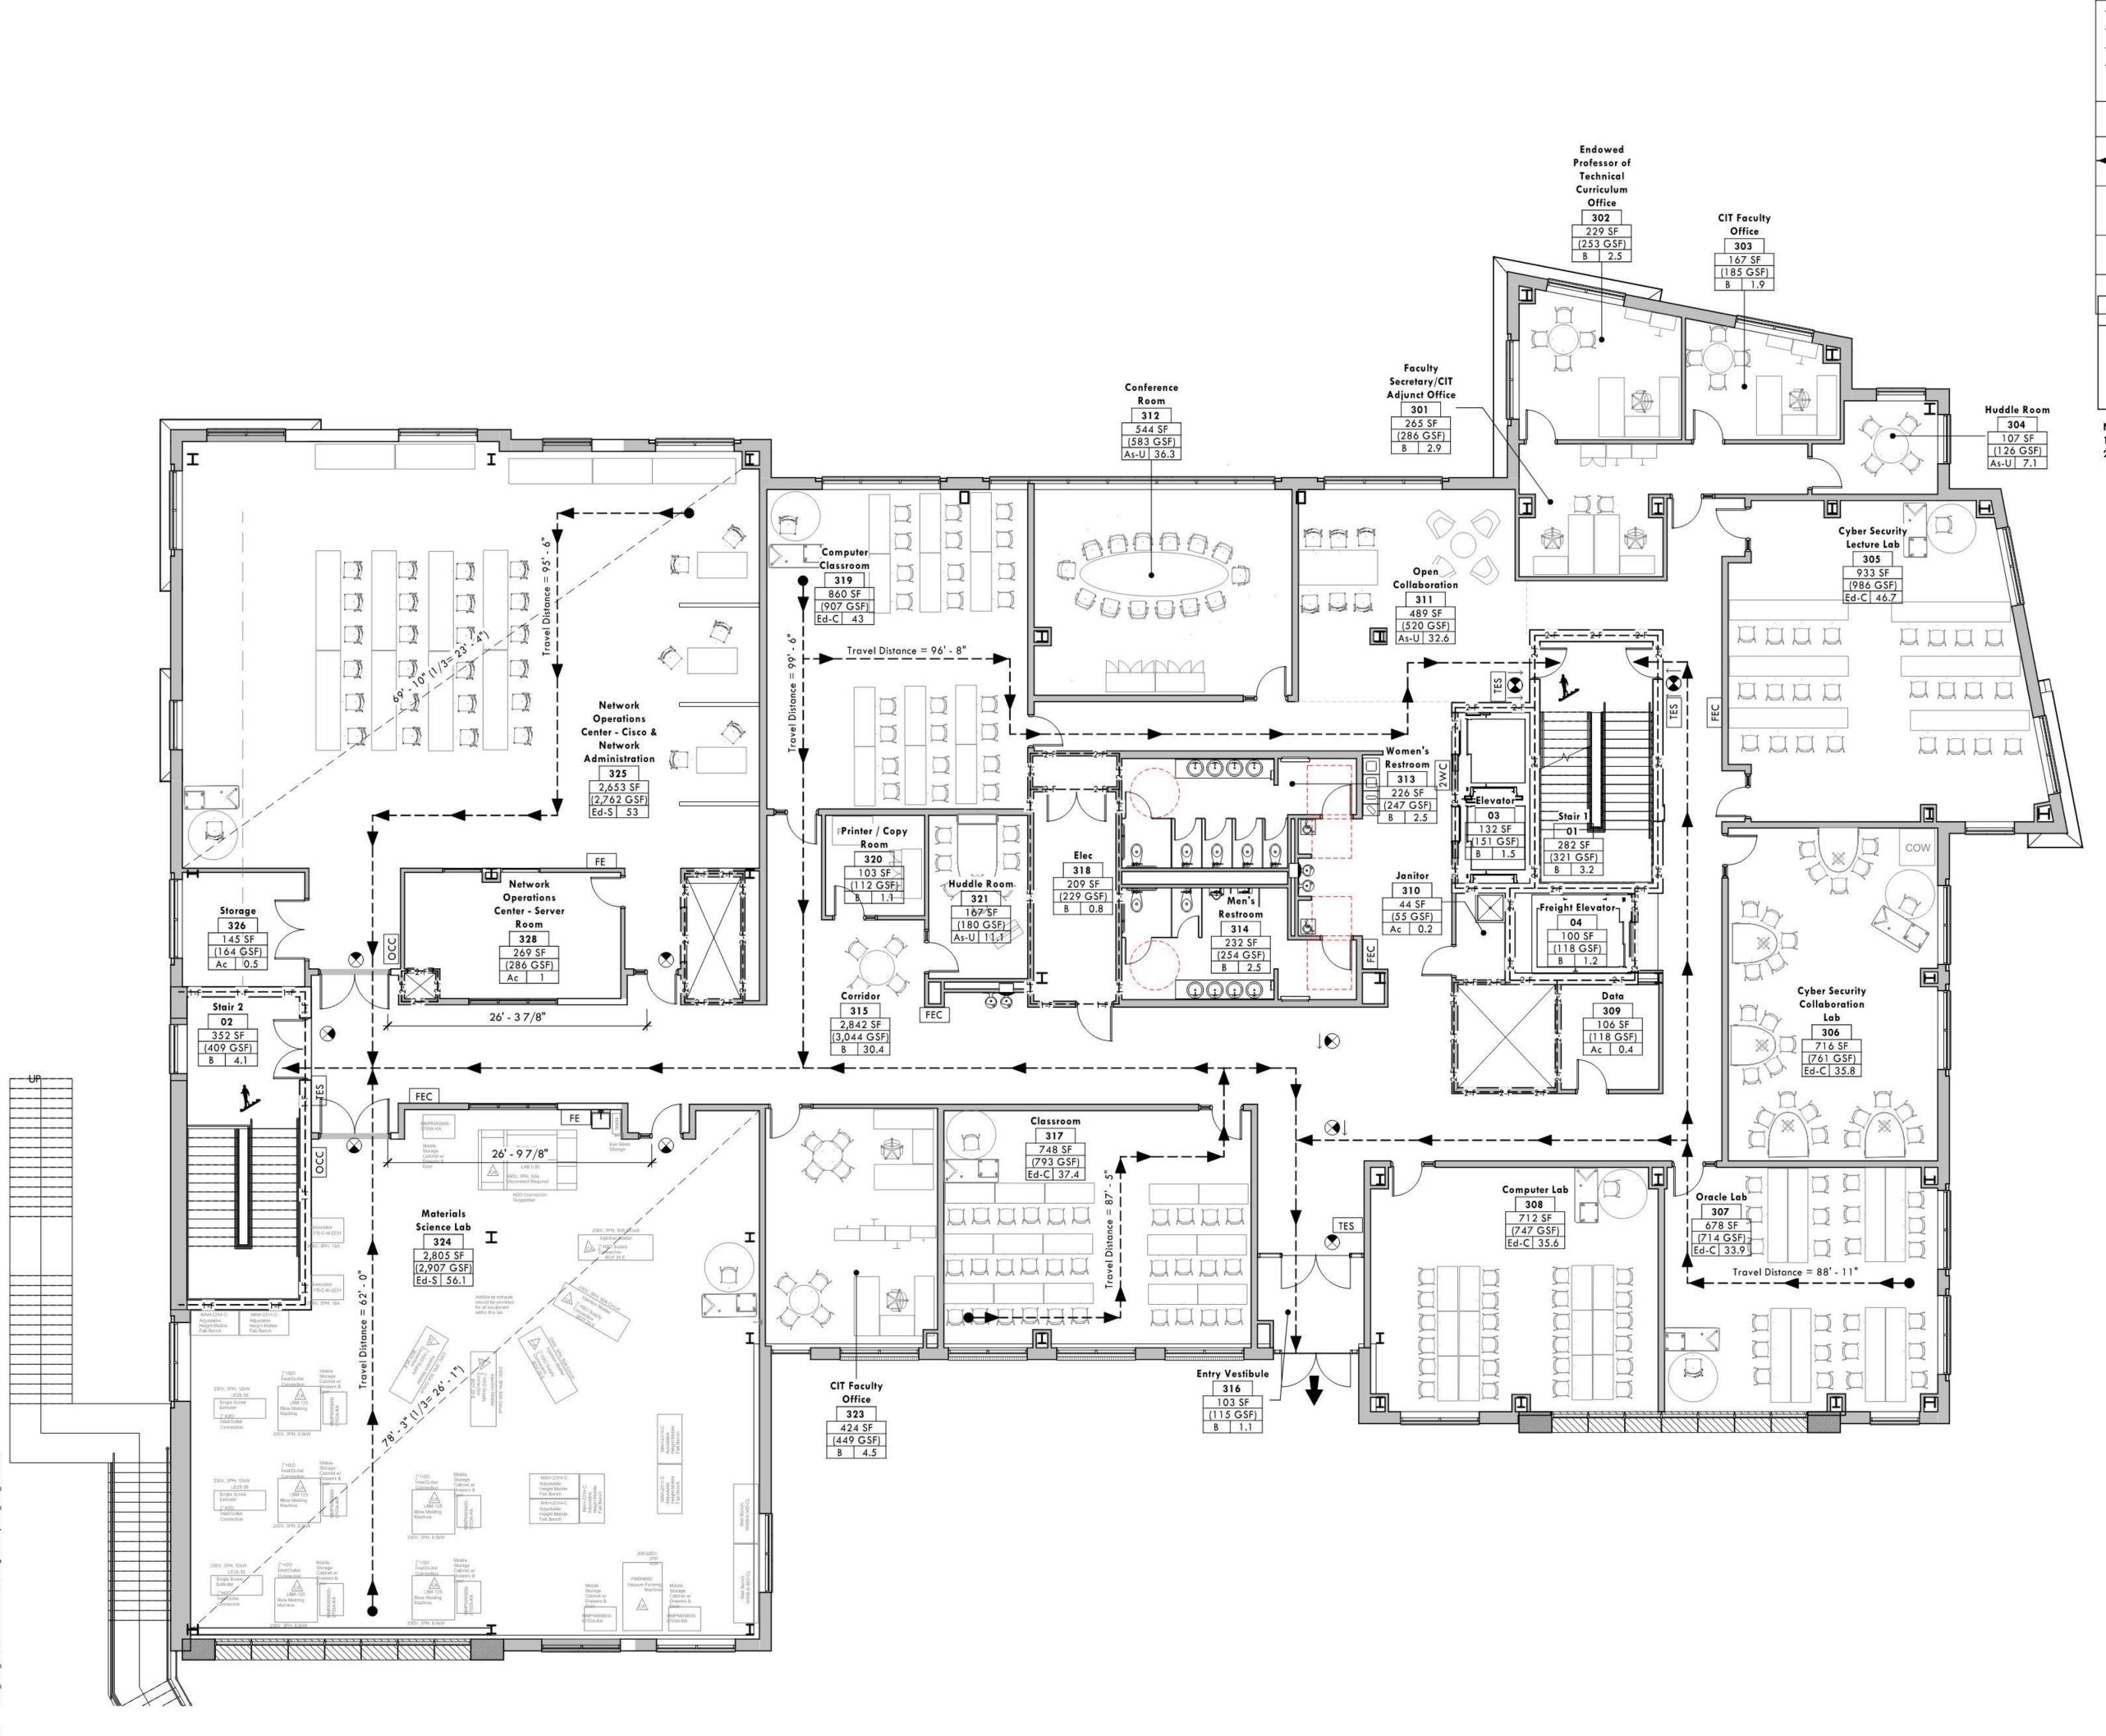

 $1 \frac{03 - \text{Third Floor - Life Safety}}{1/8" = 1'-0"}$ 

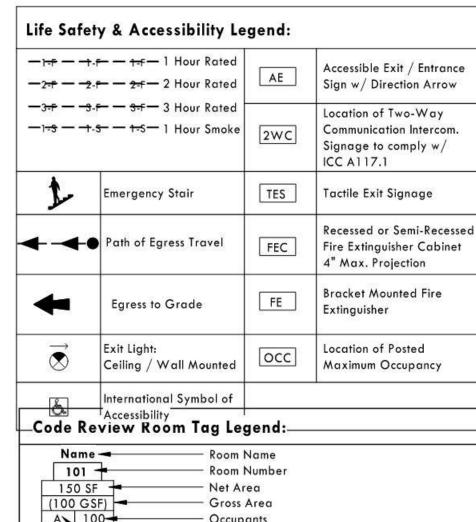

Function of Space (See Key - Table 1004.1.2)

- 1. See E-Series Drawings for location of Fire Alarm Devices.
- 2. Signage to be provided and installed by others.



PITTSBURGH: ONE DOUGHBOY SQUARE 3400 BUTLER STREET PITTSBURGH

265 HIGH STREET

www.desmone.com

FAX: 412. 683. 3563 FAX: 304. 212. 5393

TEL: 412. 683. 3230



CONSTRUCTION DOCUMENTS

Seal:



Edited By: Checked By: Drawn By:

Revisions:

Date: 08.26.2020 12.12.2022 Consolidation Set Project Number: 4495 Owner / Client:

Drawing Title: Life Safety Plan -Third Floor

Scale: As indicated

CCAC

Drawing Number:

 $1 \frac{04 - Penthouse - Life Safety Plan}{1/8" = 1'-0"}$ 

Life Safety & Accessibility Legend: —1<del>-F</del> — <del>1-F</del> — <del>1-F</del> — 1 Hour Rated Accessible Exit / Entrance —2<del>-F</del> — <del>2-F</del> — 2 Hour Rated Sign w/ Direction Arrow —3<del>-F</del> — <del>3-F</del> — <del>3-F</del> — 3 Hour Rated Location of Two-Way —1-3 — 1-5 — 1-5— 1 Hour Smoke 2WC Communication Intercom. Signage to comply w/ Tactile Exit Signage Recessed or Semi-Recessed Path of Egress Travel Fire Extinguisher Cabinet 4" Max. Projection Bracket Mounted Fire Egress to Grade Exit Light: Ceiling / Wall Mounted Location of Posted Maximum Occupancy International Symbol of Accessibility

Code Review Room Tag Legend:	
Name -	Room Name
101 🔫	Room Number
150 SF	——— Net Area
(100 GSF)	——— Gross Area
A 100	Occupants
	Function of Space (See Key - Table 1004.1.2)

1. See E-Series Drawings for location of Fire Alarm Devices.

2. Signage to be provided and installed by others.



PITTSBURGH:
ONE DOUGHBOY SQUARE PITTSBURGH

3400 BUTLER STREET PENNSYLVANIA, 15201 WEST VIRGINIA, 26505 TEL: 304. 602. 7880 TEL: 412.683.3230 FAX: 412. 683. 3563 FAX: 304. 212. 5393

www.desmone.com

MORGANTOWN: 265 HIGH STREET

SUITE 7 MORGANTOWN

### CONSTRUCTION DOCUMENTS



Edited By: Checked By:

Revisions:

Drawn By:

Date: 08.26.2020 12.12.2022 Consolidation Set Project Number: **4495** 

Owner / Client: CCAC

Drawing Title: Life Safety Plan -Penthouse

Scale: As indicated Drawing Number: